


1	10-7-2013	ISSUED TO SAFETY	CDM
REV.	DATE	REVISION DESCRIPTION	BY
DESIGNED		C.D.M.	TRIUMF FACILITY FACILITIES LOCATION PLAN SITE PLAN
DRAWN		C.D.M.	
CHECKED			
REA #	PLOT SCALE	1:70	JOB NO.
APPROVED	DATE	10 JULY 2013	DWG NO. 1930
			REV. 1

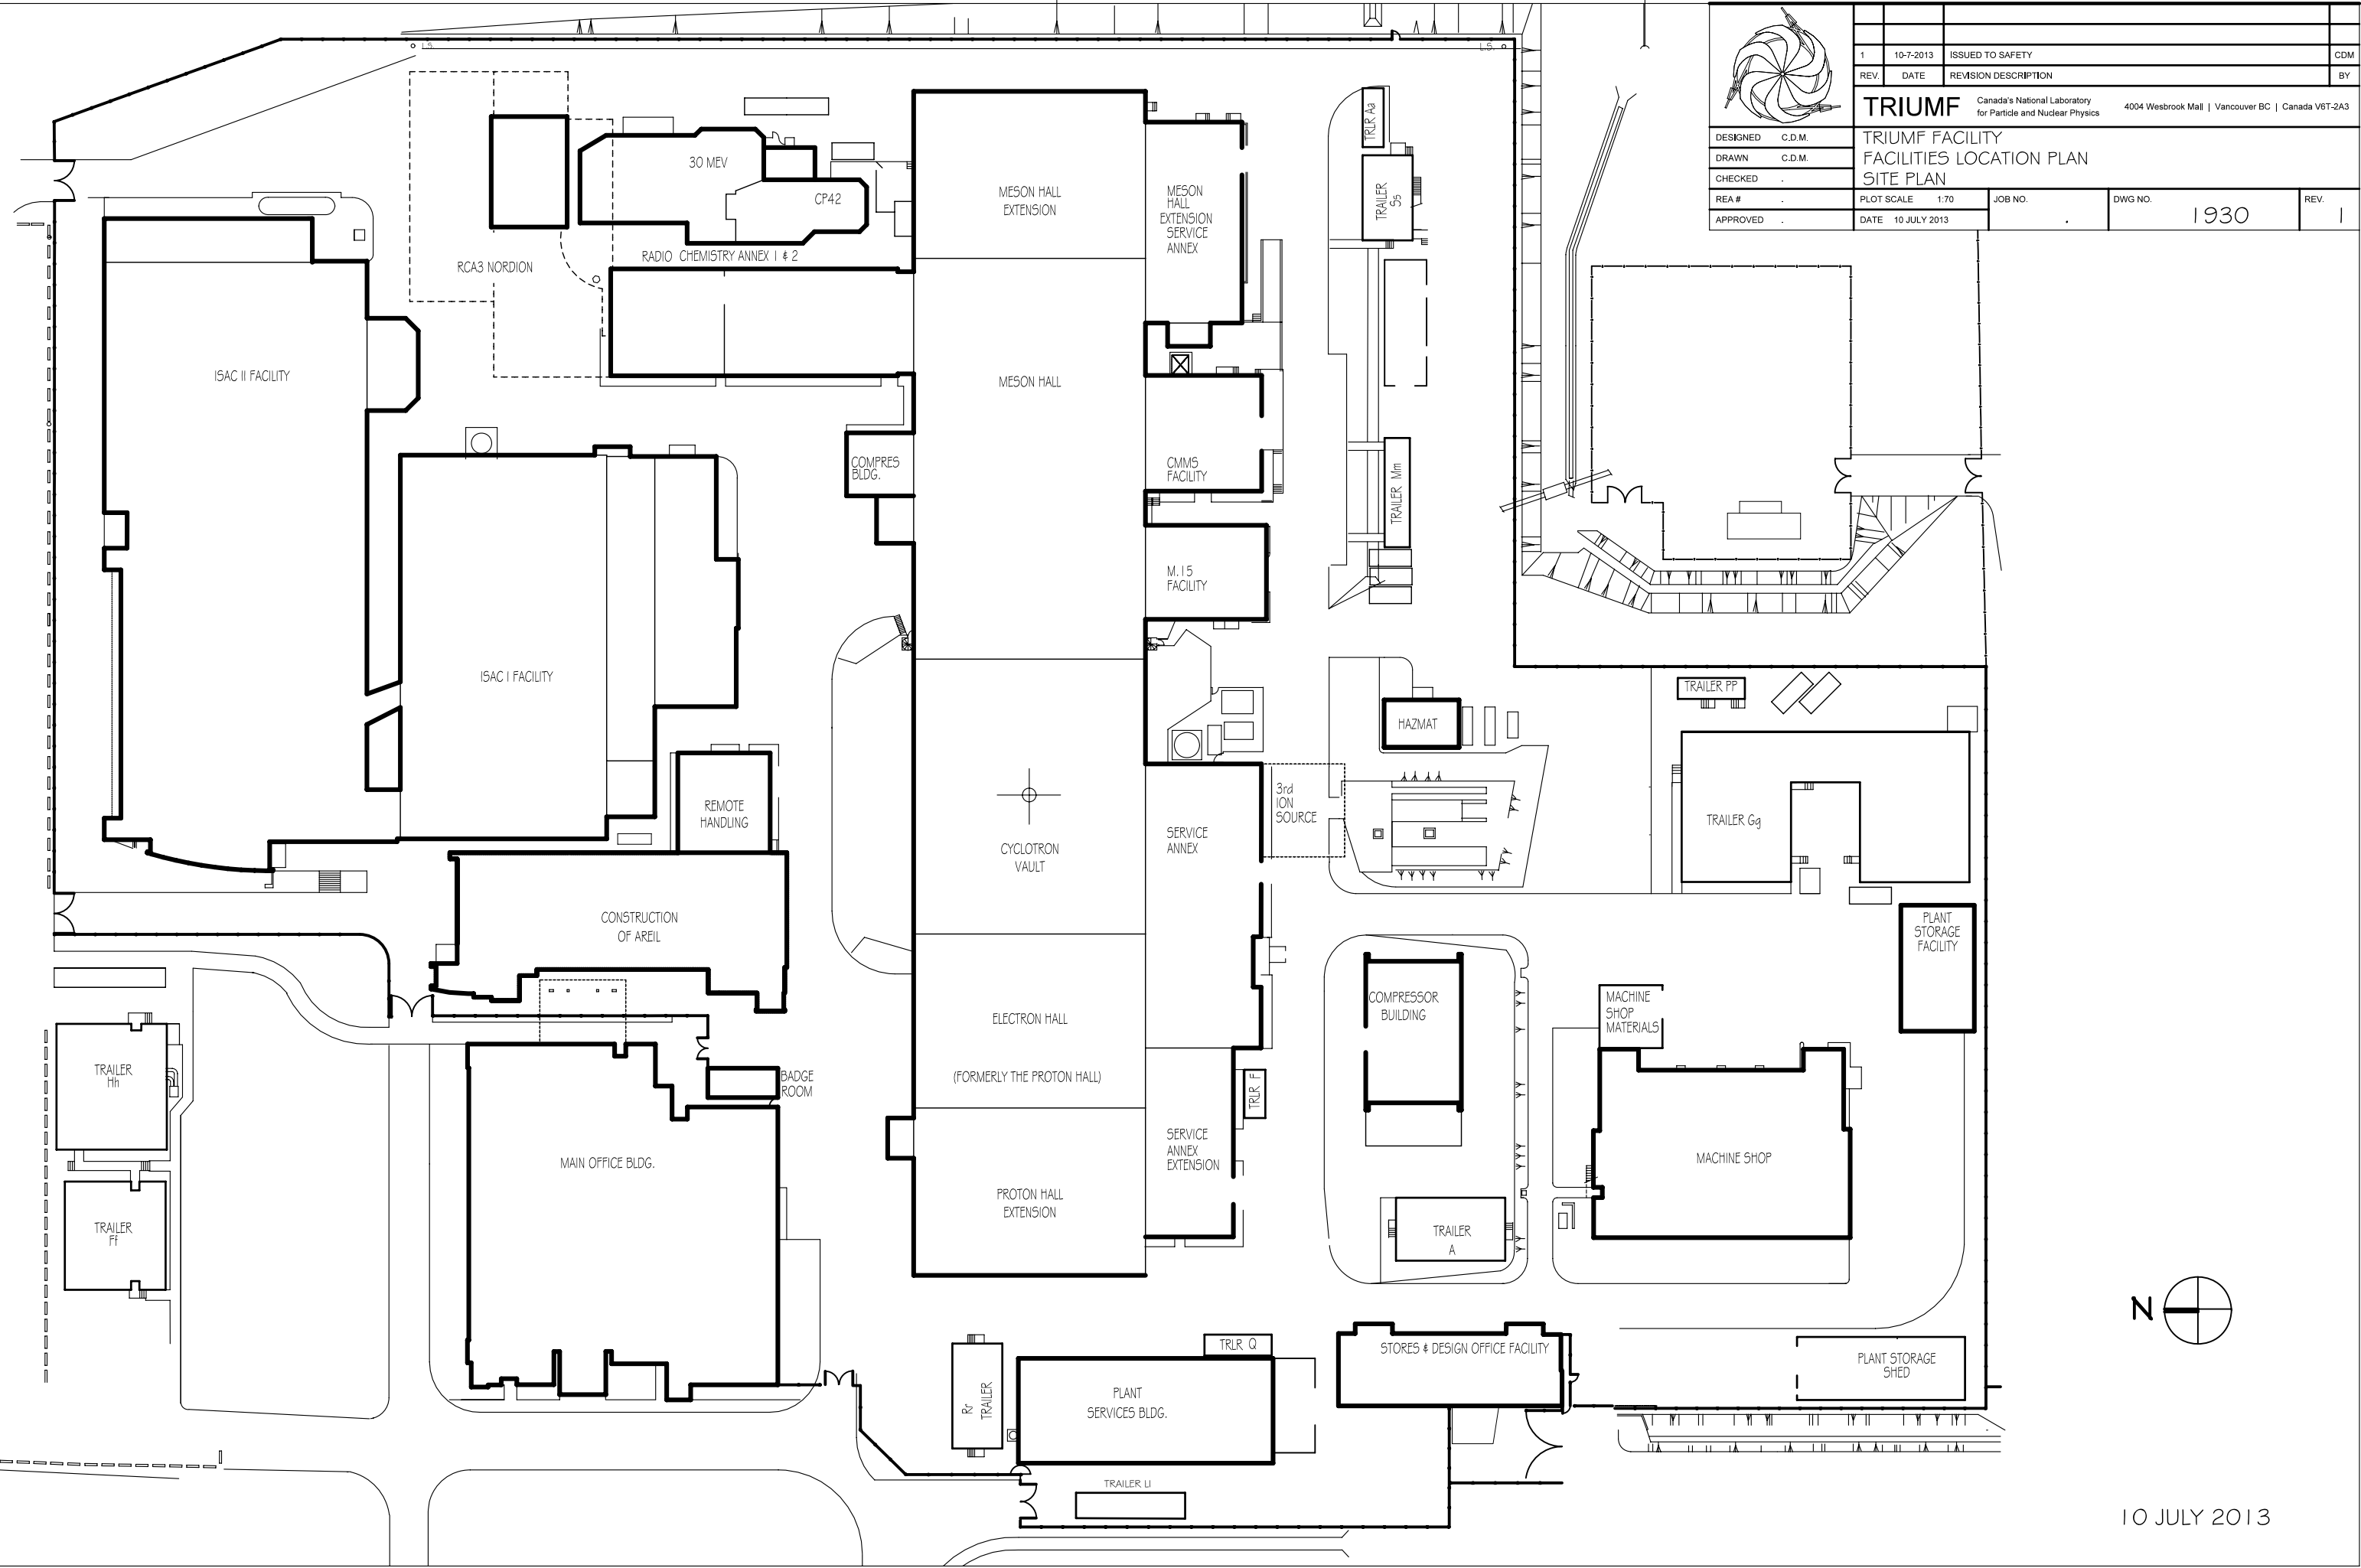

10 JULY 2013